
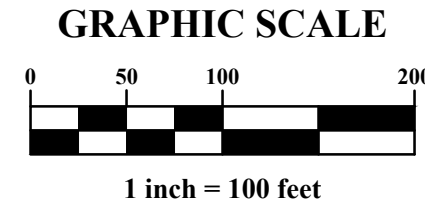


L:\20180322 (DWG)\04Sheets\Exhibits\Preliminary Engineering\Preliminary Grading & Utility Plan.dwg, Last Saved By: Ivanover, Linda, 8/31/2018 10:53 AM

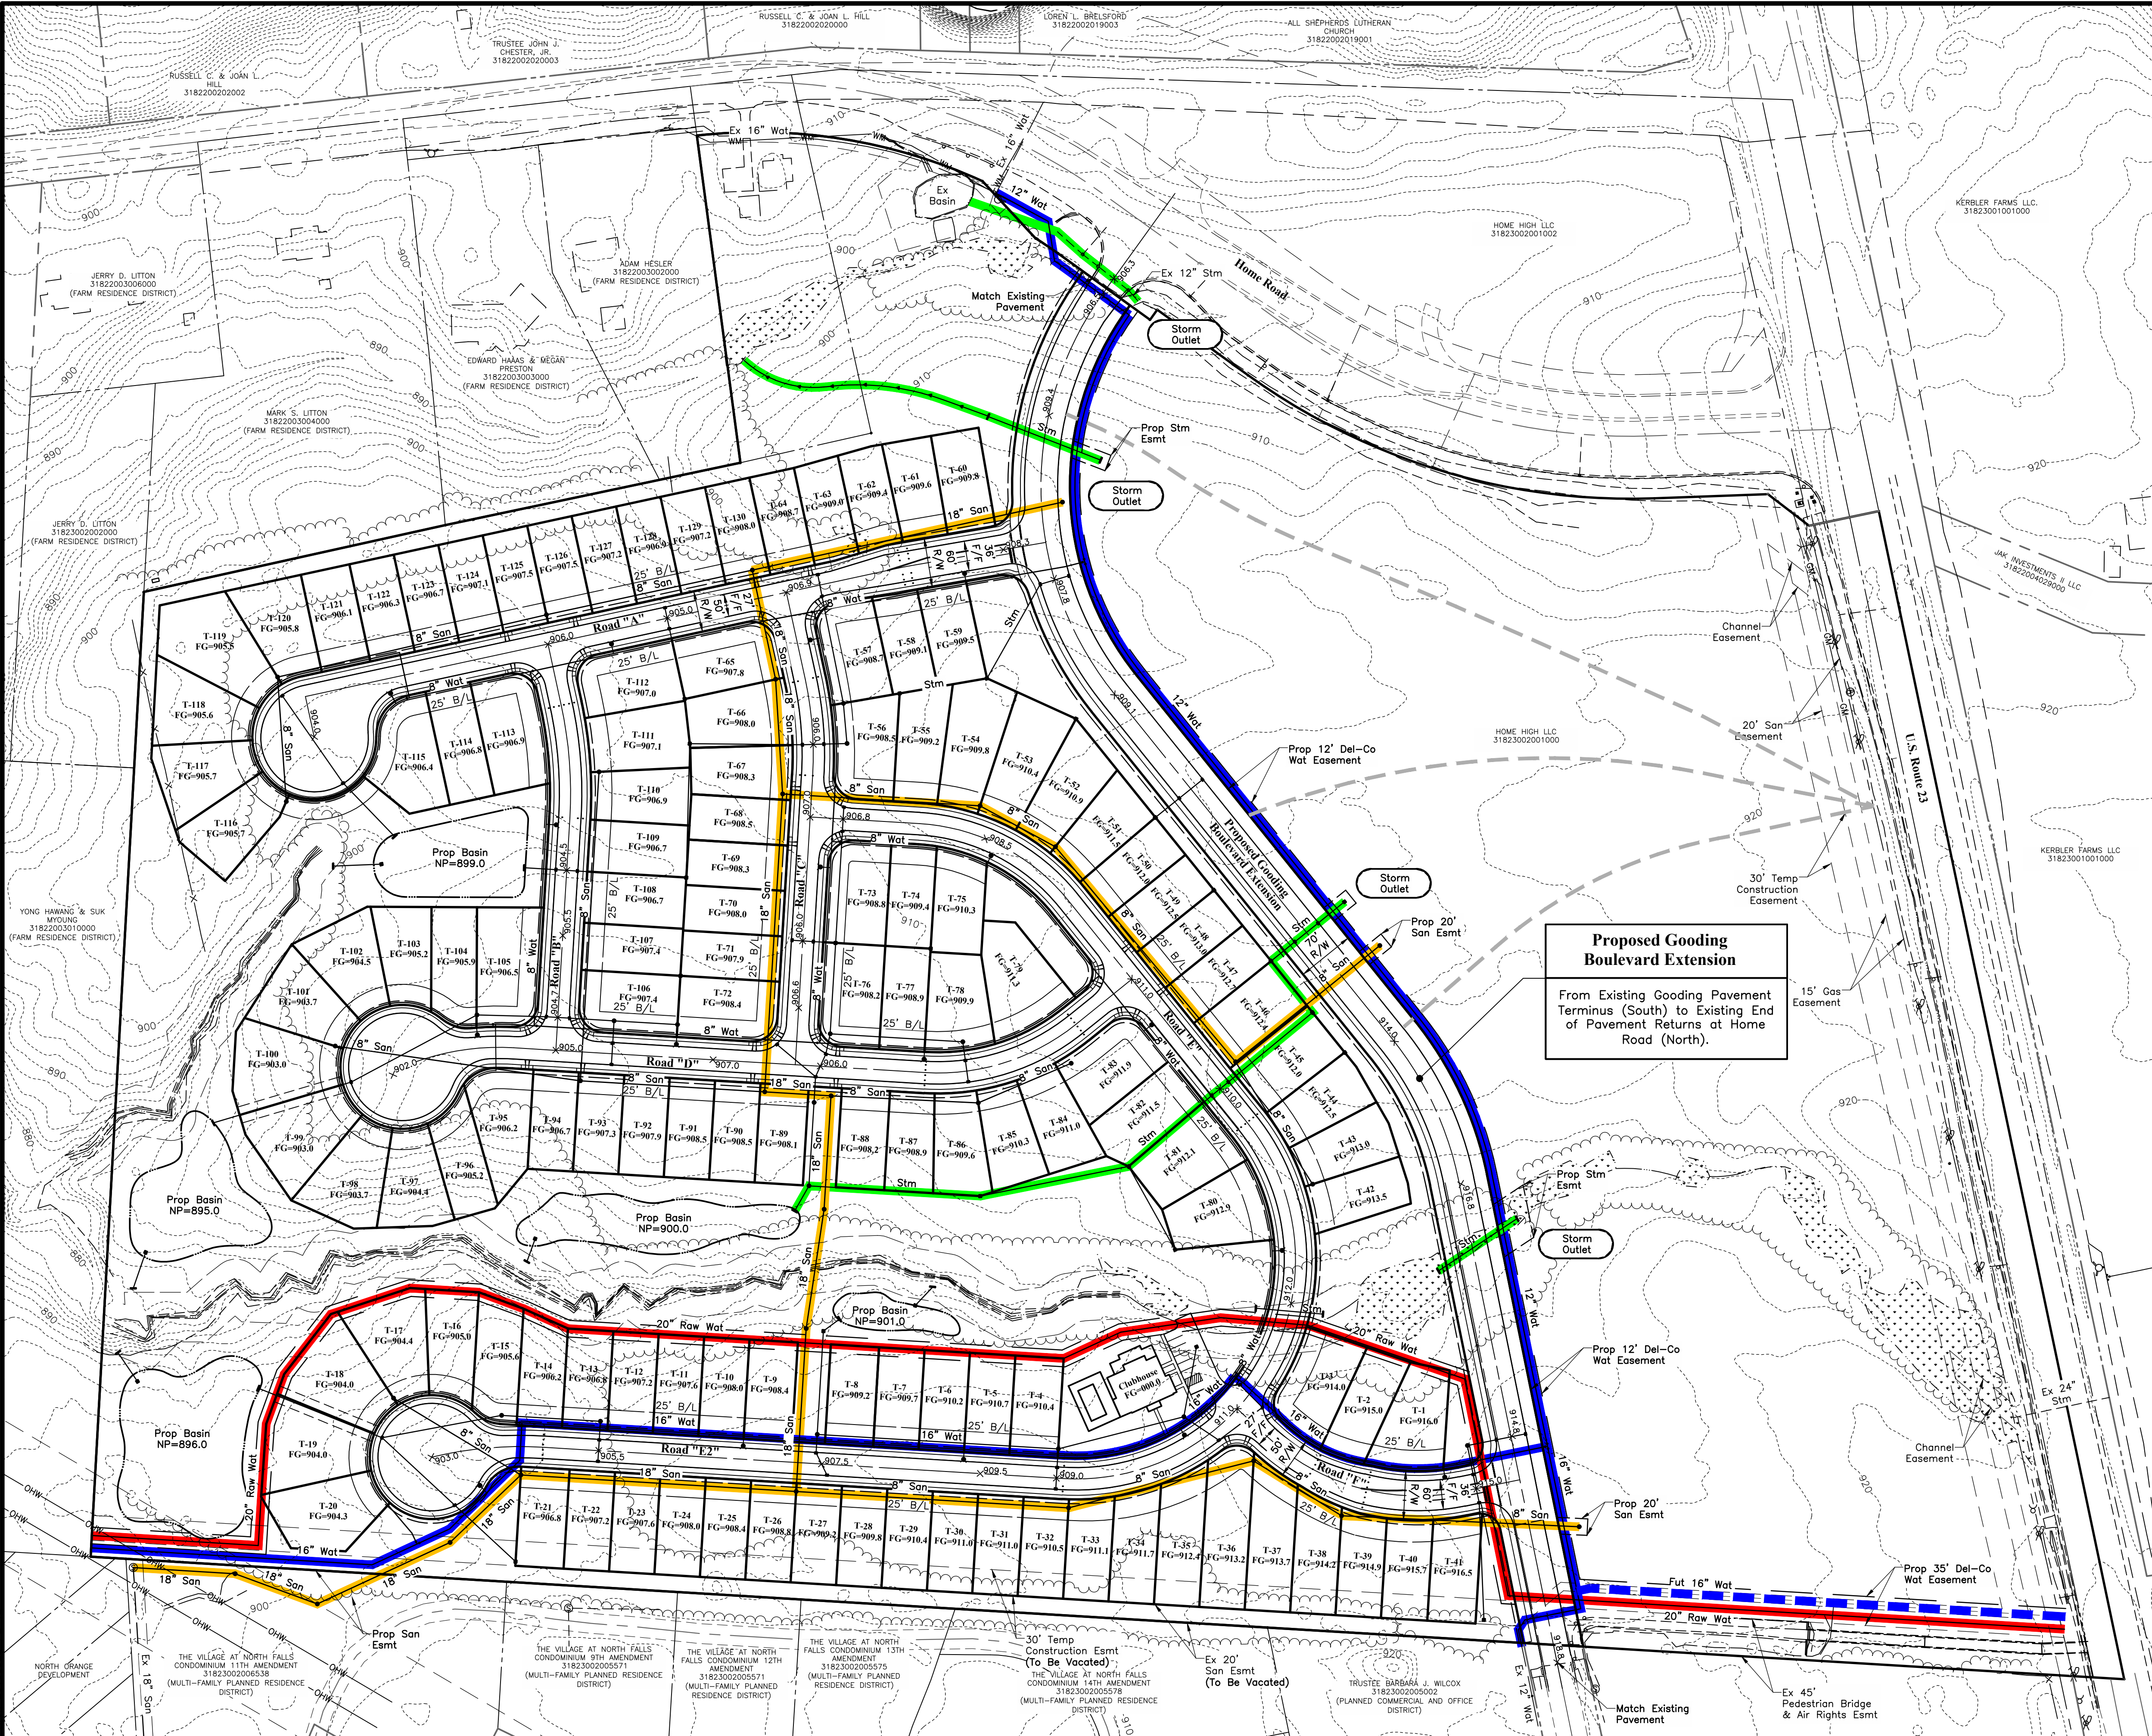

PRELIMINARY
NOT TO BE USED FOR CONSTRUCTION
PLAN SET DATE
August 2018


LEGEND

	Flood Routing Arrow
	Flow Arrow
	Existing Contours
	Proposed Contours
	Tributary Area
	Storm Manhole
	Catch Basin
	Curb Inlet
	Sanitary Manhole
	Fire Hydrant
	Storm Sewer
	Sanitary Sewer
	Waterline

NOTES:

Utilities as shown are for schematic purposes only. Final configuration to be determined upon final engineering.

All roadway points shown are profile grade.

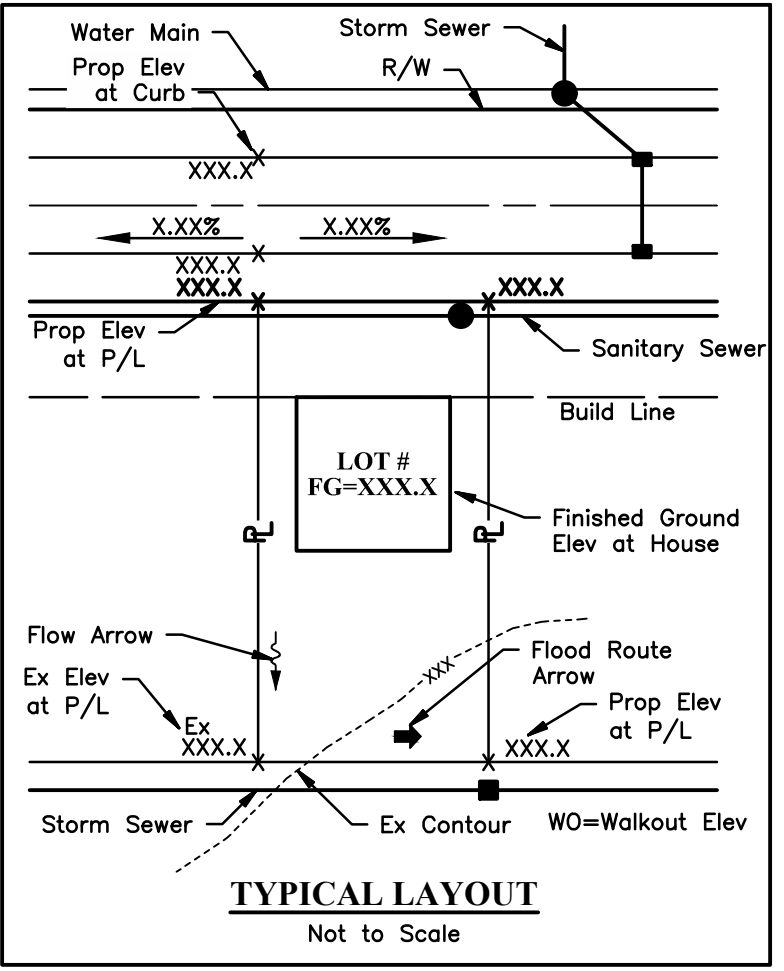


Proposed Gooding Boulevard Extension

From Existing Gooding Pavement Terminus (South) to Existing End of Pavement Returns at Home Road (North).

REVISIONS		
MARK	DATE	DESCRIPTION



ORANGE TOWNSHIP, DELAWARE COUNTY, OHIO
PRELIMINARY ENGINEERING PLAN
FOR
THE COURTYARDS AT CLEAR CREEK
PRELIMINARY GRADING & UTILITY PLAN

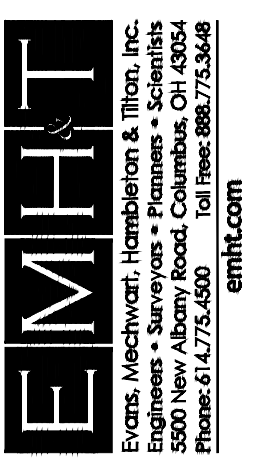

DATE
AUGUST, 2018
SCALE
1" = 100'
JOB NO.
20180322
SHEET
1 / 1